


GJESSØ

SKITSE: PLAN - SNIT 1:200

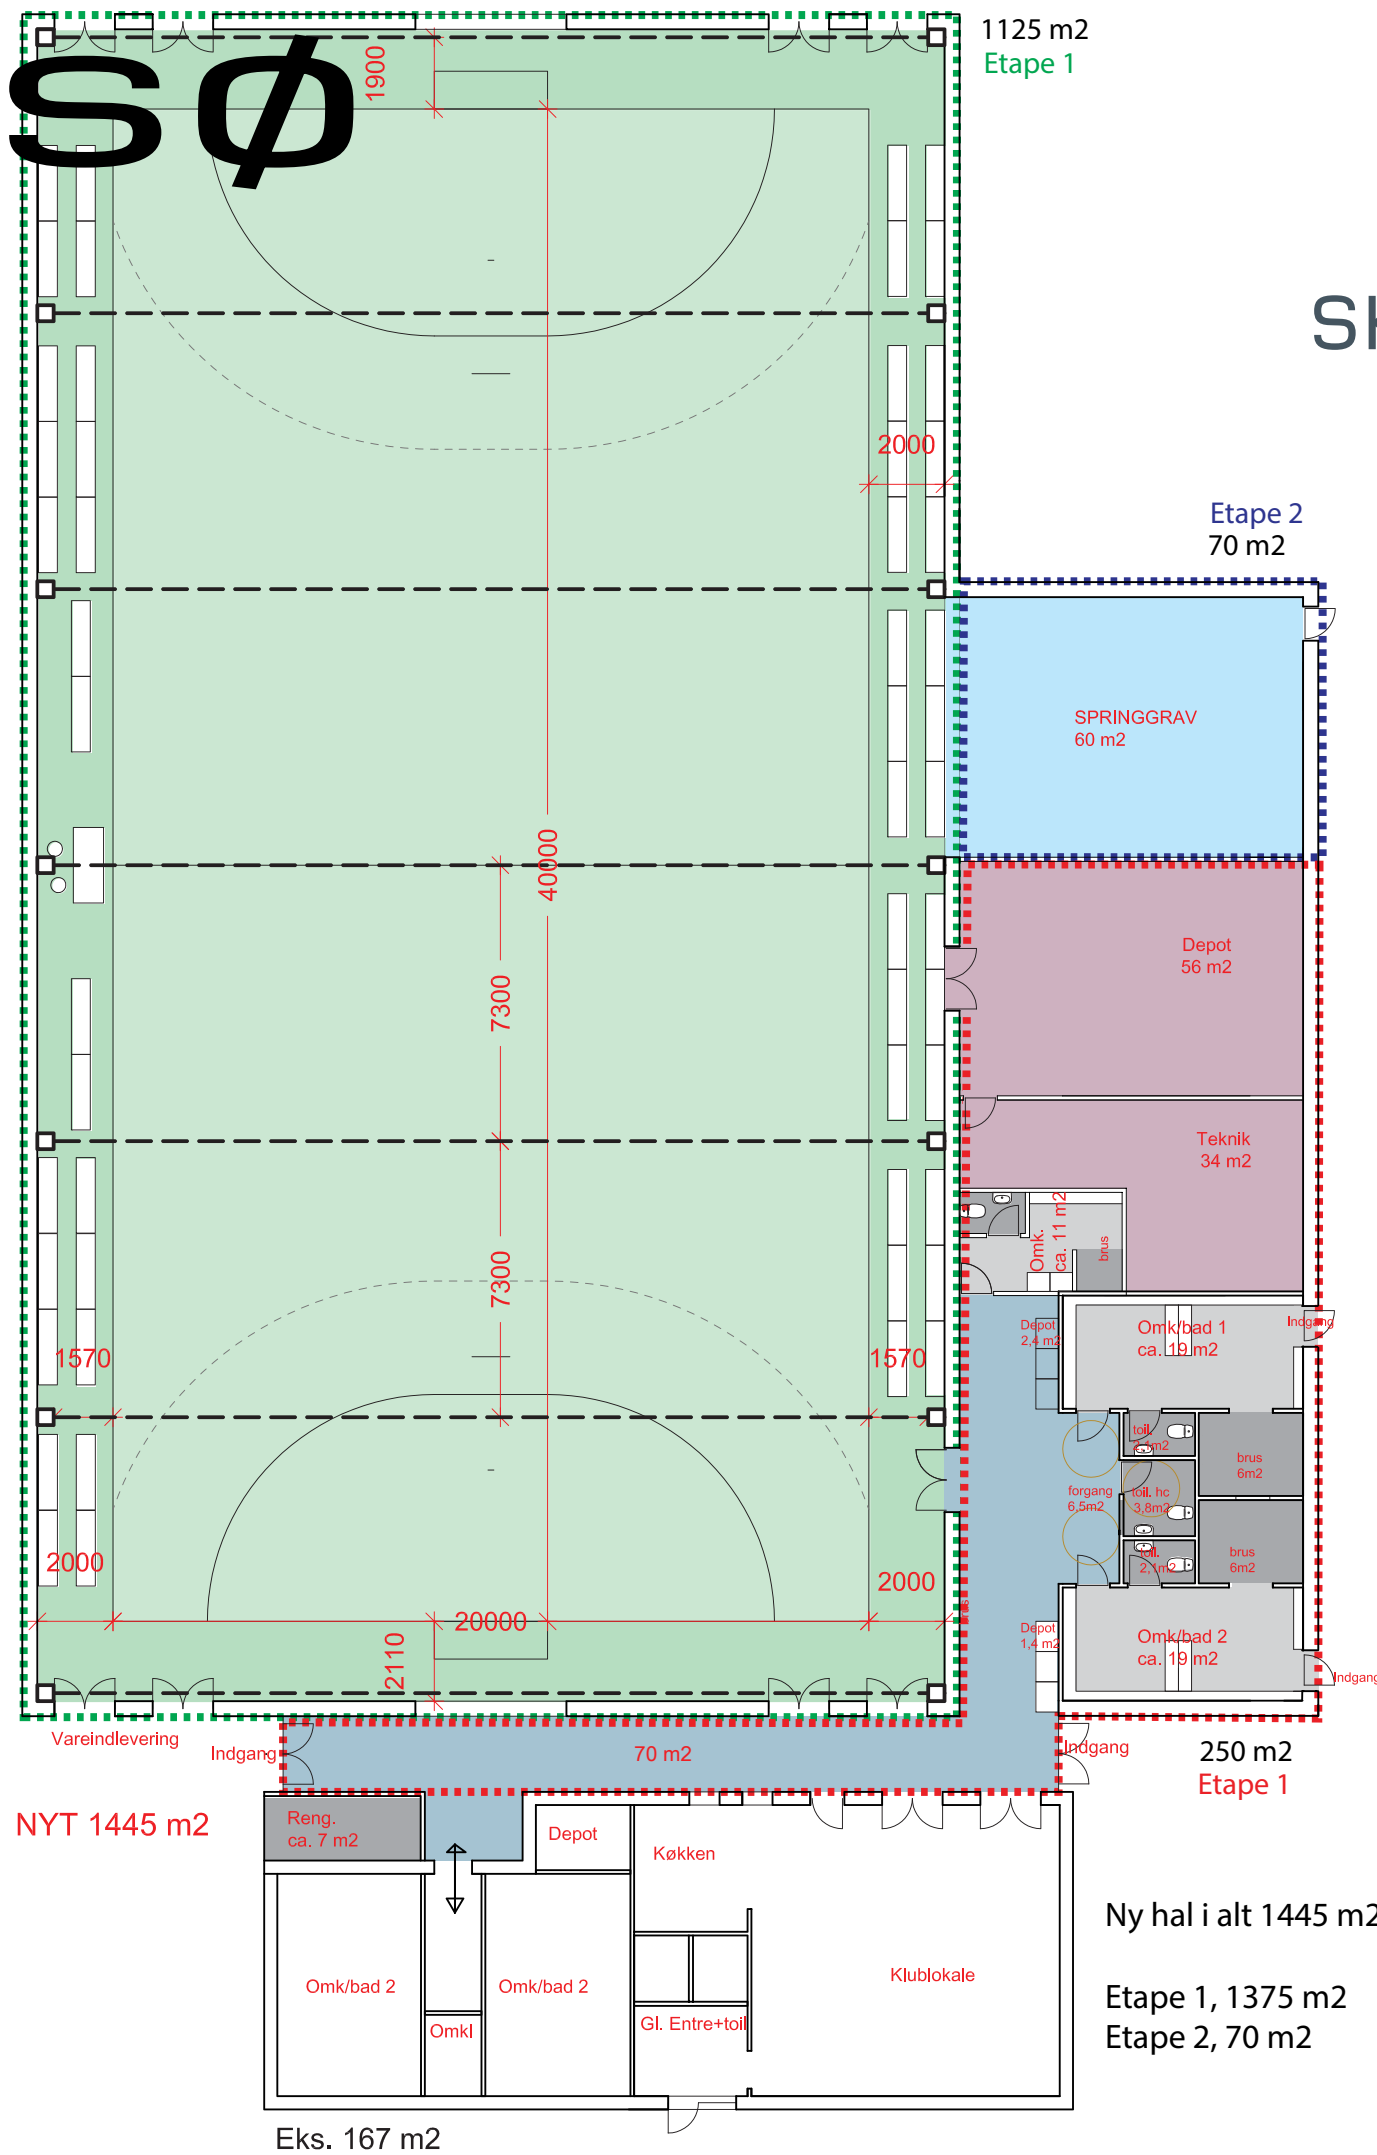

SPRINGGRAV!

Ny hal i alt 1445 m²
Etape 1, 1375 m²
Etape 2, 70 m²